
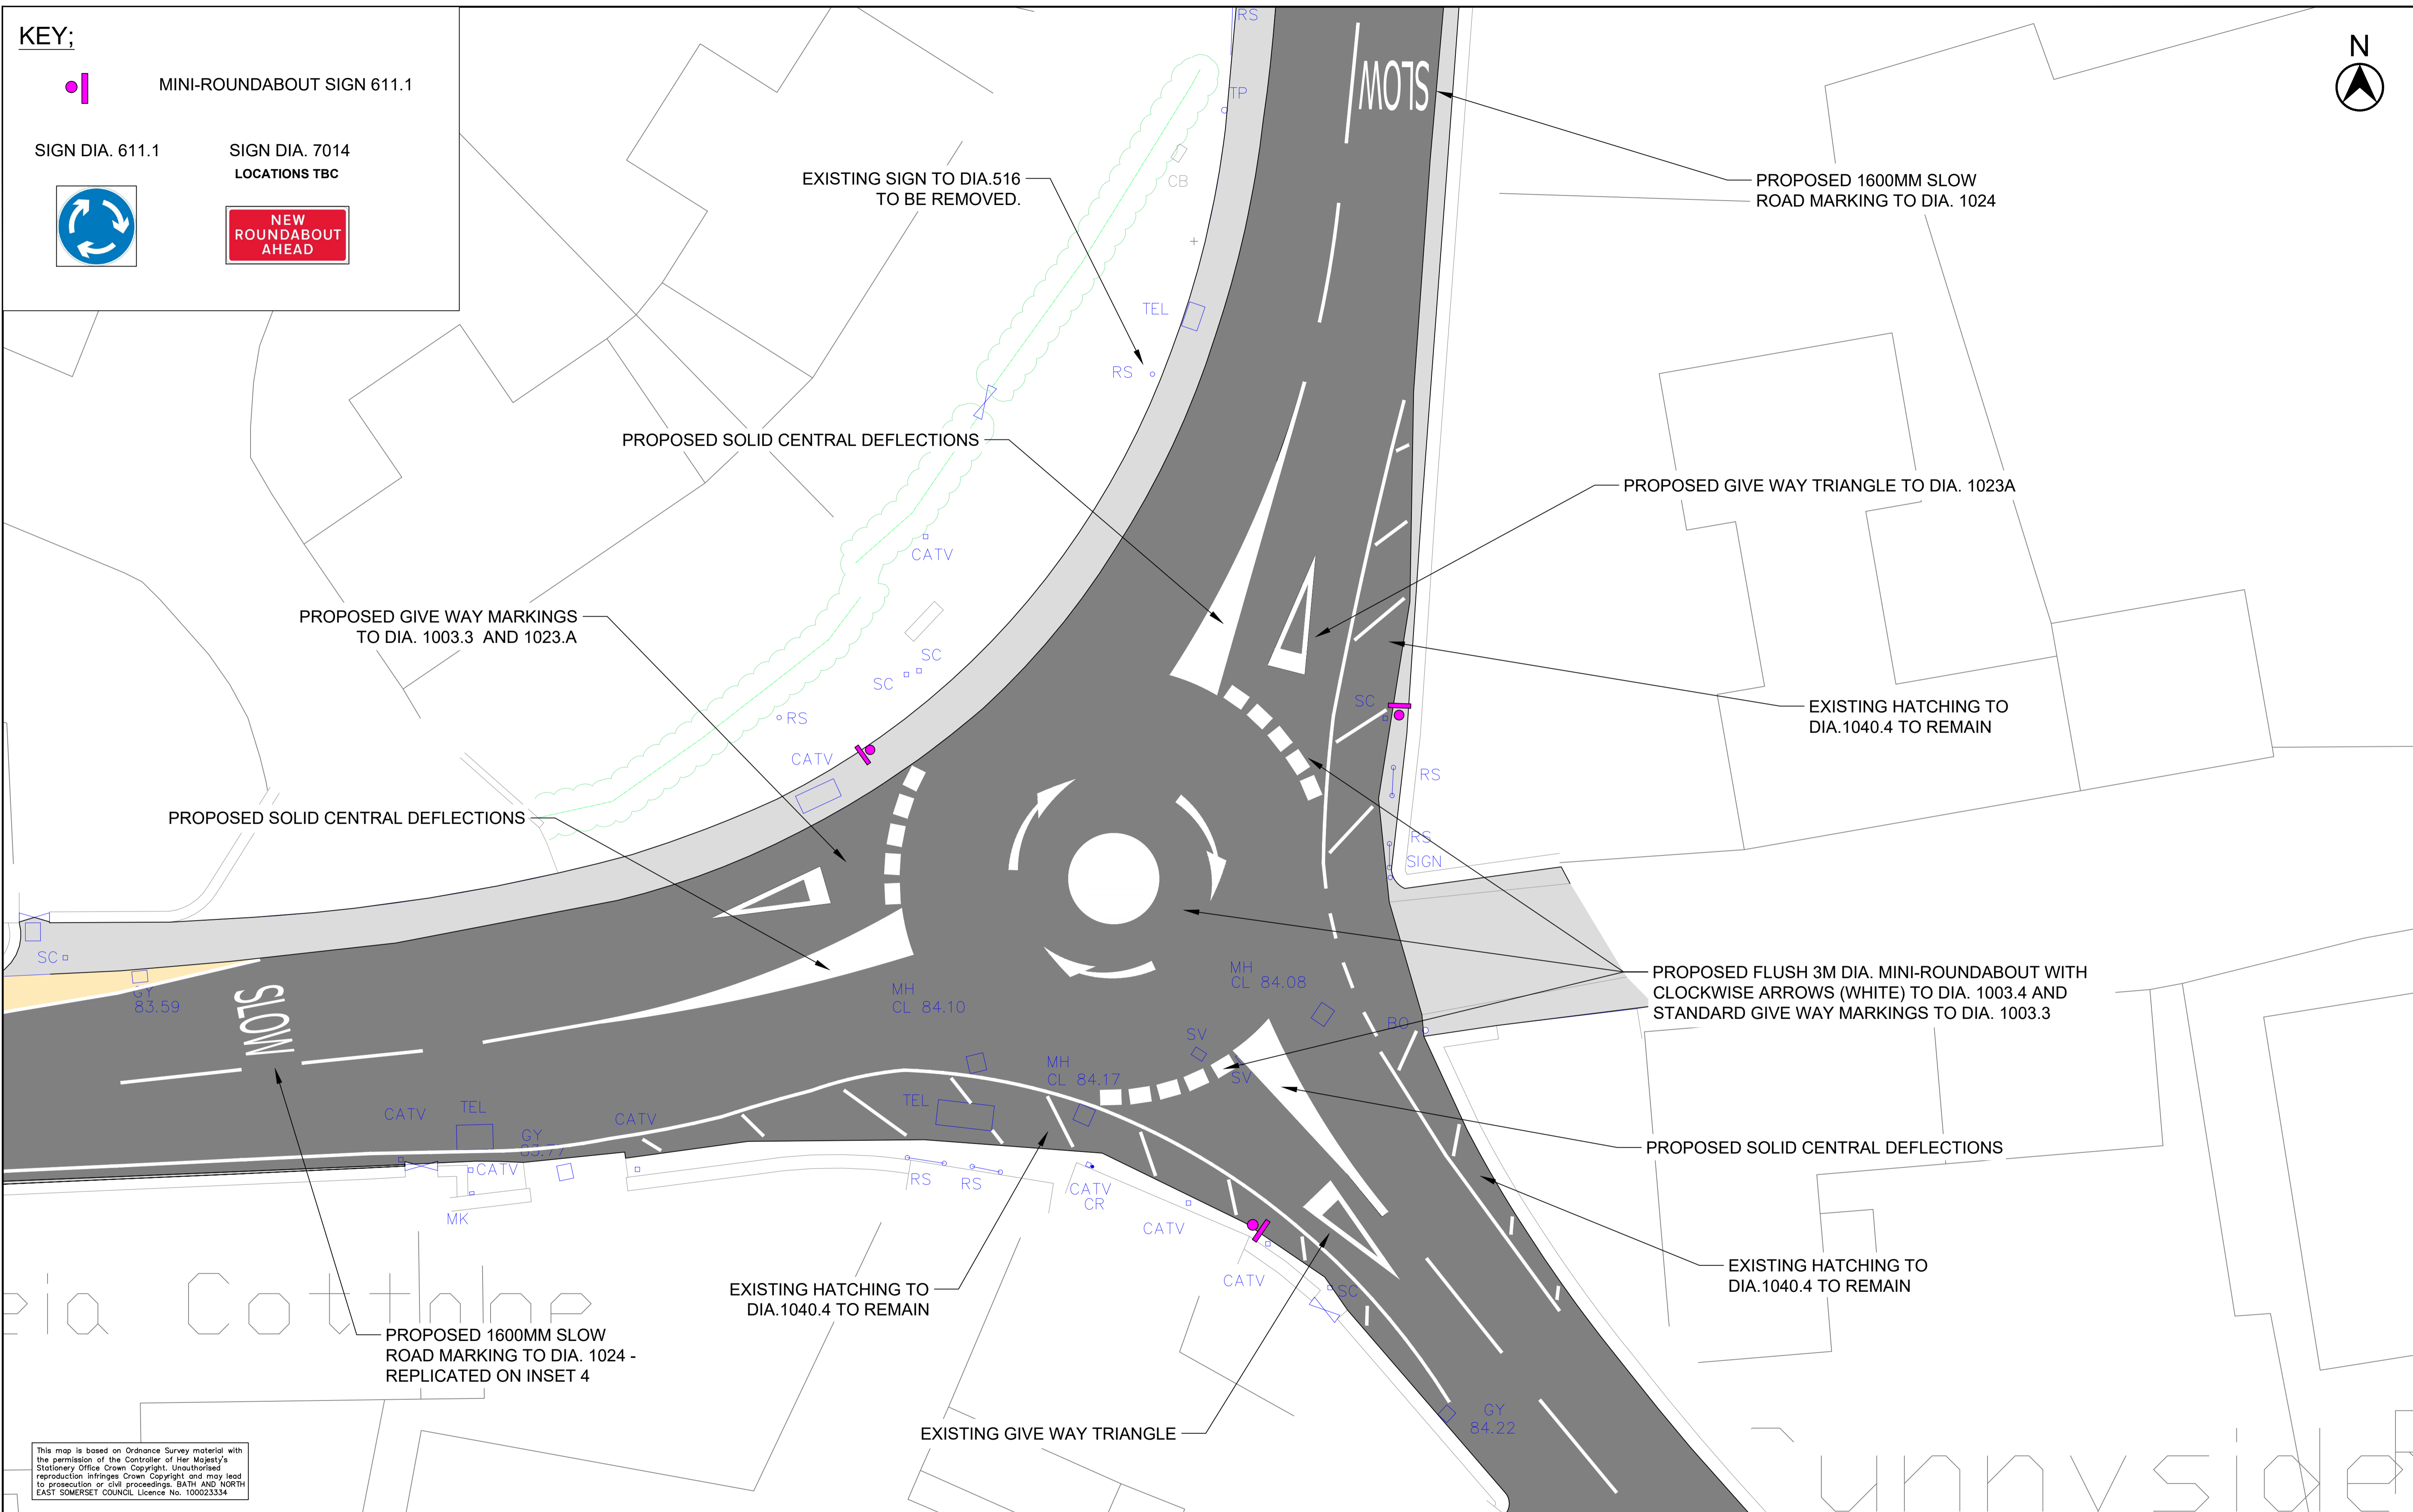


KEY;

MINI-ROUNDBABOUT SIGN 611.1

SIGN DIA. 611.1

SIGN DIA. 7014
LOCATIONS TBC

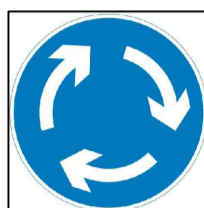

Bath & North East Somerset Council
CHRIS MAJOR
DIRECTOR - PLACE MANAGEMENT

PRODUCED BY
TRAFFIC MANAGEMENT

SCHEME TITLE
WEST HARTREE
SAFETY IMPROVEMENTS -
A368 THE STREET AND BATH ROAD

DRAWING TITLE
INSET 5 -
PROPOSED MINI ROUNDABOUT

ISSUED FOR INFORMATION

DATE	DEC 23	DRAWN BY	KHU	APPROVED BY
SCALE	1:100 @A1	CHECKED	NTE	
CLIENT REF.				
DRAWING No.	TCN0039_001			REV.

This map is based on Ordnance Survey material with the permission of the Controller of Her Majesty's Stationery Office Crown Copyright. Unauthorised reproduction infringes Crown Copyright and may lead to prosecution or civil proceedings. BATH AND NORTH EAST SOMERSET COUNCIL Licence No. 100023334